



LTR	REVISION	DATE	APPD
C	120721-LUV01: ADDED NOTE: OPERATING VOLTAGE: 12/14 Vac/dc (Tested @14Vdc)	12-08-21	HF

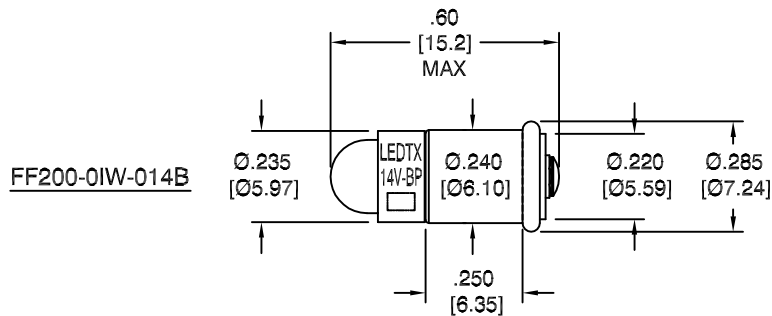

ACTUAL SIZE

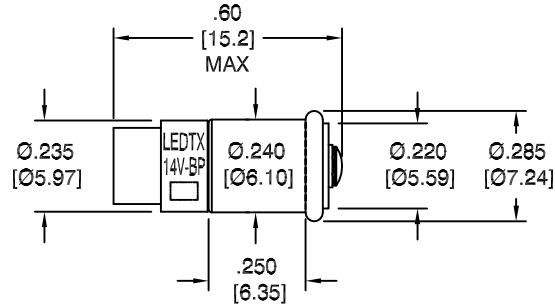

NOTES:

1. ALL DIMENSIONS ARE IN INCHES [MILLIMETERS].
2. SLEEVE MATERIAL: RYNITE
3. BASE MATERIAL: SHELL, NICKEL PLATED BRASS
4. RIVET CAP MATERIAL: BRASS, GRADE B, .0005 THK.
FINISH: NICKEL PLATE PER MIL SPEC MIL-C-26074
5. OPERATING TEMPERATURE: ~-30°C TO ~+50°C
6. OPERATING VOLTAGE: 12/14 Vac/dc (Tested @ 14Vdc)

**FULL BEAM WIDTH @ 50% INTENSITY

ELECTRICAL - OPTICAL CHARACTERISTICS (Ta = 25°C)

FF200-0AG-014B	AQUA GREEN	12V/14Vdc(@14Vdc)	0.24 W	0.017 A	1.126cd	518nm	-	110°	BipolarDC (+/-)
FF200-0CW-014B	COOL WHITE	12V/14Vdc(@14Vdc)	0.24 W	0.017 A	1.930cd	-	8000K	100°	BipolarDC (+/-)
FF200-0IW-014B	WARM WHITE	12V/14Vdc(@14Vdc)	0.24 W	0.017 A	1.615cd	-	3000K	105°	BipolarDC (+/-)
FF200-0PB-014B	SUPER BLUE	12V/14Vdc(@14Vdc)	0.24 W	0.017 A	0.272cd	462nm	-	92°	BipolarDC (+/-)
FF200-0UG-014B	LIME GREEN	12V/14Vdc(@14Vdc)	0.28 W	0.020 A	0.058cd	573nm	-	125°	BipolarDC (+/-)
FF200-0UO-014B	SUPER ORANGE	12V/14Vdc(@14Vdc)	0.28 W	0.020 A	0.800cd	610nm	-	75°	BipolarDC (+/-)
FF200-0UR-014B	ULTRA RED	12V/14Vdc(@14Vdc)	0.28 W	0.020 A	0.115cd	652nm	-	100°	BipolarDC (+/-)
FF200-0UY-014B	SUPER YELLOW	12V/14Vdc(@14Vdc)	0.27 W	0.019 A	0.632cd	594nm	-	110°	BipolarDC (+/-)
LEDTRONICS PART NO.	COLOR EMITTED	INPUT VOLTAGE, V	POWER (W)	CURRENT (A)	MAXIMUM CANDELA	λP nm	COLOR TEMP. (Kelvin)	VIEWING ANGLE**	CENTER CONTACT POLARITY

REVISION NOTIFICATION

- ☐ DLC
☐ UL/ETL
☐ MADE IN USA
☐ CUSTOMER _____
☐ OTHER _____

REDLINE CHECKLIST

- ☐ REDLINE(YES)
☐ DATE: _____
☐ INITIATED BY: _____
☐ ECR REQUIRED YES ☐ NO ☐
☐ WORK ORDER# _____

LED[®]
LEDTRONICS,™ INC.
 23105 KASHIWA COURT
 TORRANCE, CA 90505

-PROPRIETARY-
 This document contains Proprietary
 information of LEDTRONICS, INC.
 It may not be copied, used or disclosed
 for any purpose without the prior express
 written consent of LEDTRONICS, INC.

.XXX ± .010 TOLERANCE PER ANSI-Y14.5
 .XX ± .025 (UNLESS OTHERWISE STATED)
 ANGLES ± 0°,30'
 FRACT. ± 1/32

TITLE

FF200-0XX-014B

DWG NO

FF200-14V-BP

SCALE

2:1

SHEET

1 OF 1

DATE

11-16-11

CODE
IDENT NO.
8Z410

DWG BY
GP
11-16-11

CHK BY

QA
SB
12-08-21

MFG
LD
12-08-21

R&D
LUV
12-08-21