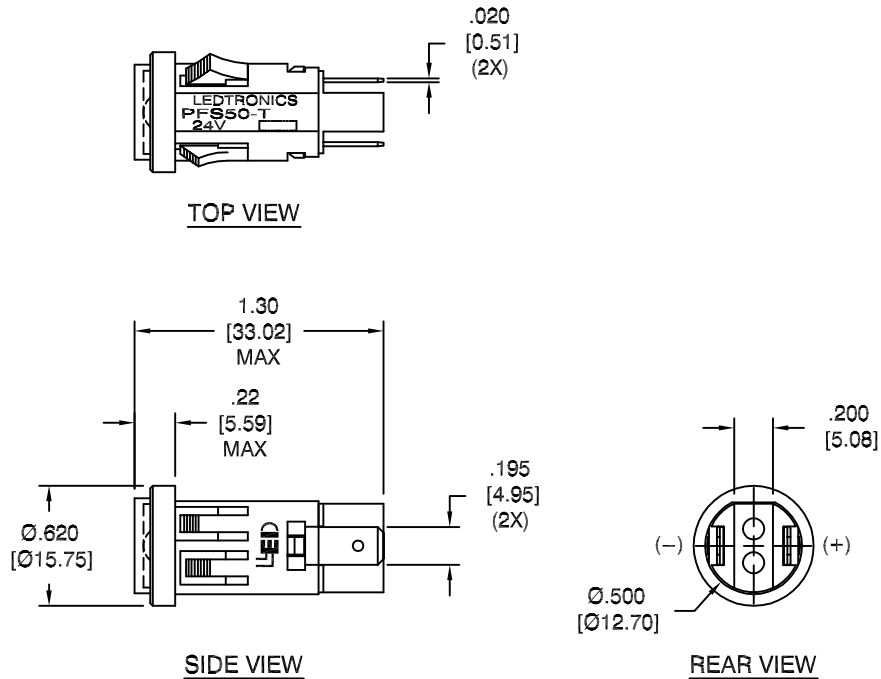


LTR	REVISION	DATE	APPD
B	092222-HF01: UPDATED MARKING	09-26-22	HF

**NOTES:**

- ALL DIMENSIONS ARE IN INCHES [MILLIMETERS].
- MOUNTING DIAMETER: Ø1/2" (12.7mm)
- LENS MATERIAL: GE LEXAN 101-112
- SLEEVE MATERIAL / COLOR: NYLON 66 (UL94V-1 MIN / UL94V-0 PREF) / BLACK
- HEADER MATERIAL / COLOR: NYLON 66 (UL94V-1 MIN / UL94V-0 PREF) / BLACK
- TERMINAL MATERIAL: BRASS S.A.E. CA 360, FEDERAL QQ-B-626 ALLOY 360
FINISH: TIN PLATE MIL-T-10727 TYPE I, DULL FINISH, .0001-.00025 THICK.

REVISION NOTIFICATION

- ☐ DLC
- ☐ UL/ETL
- ☐ MADE IN USA
- ☐ CUSTOMER _____
- ☐ OTHER _____

REDLINE CHECKLIST

- ☐ REDLINE(YES)
- ☐ DATE: _____
- ☐ INITIATED BY: _____
- ☐ ECR REQUIRED YES ☐ NO ☐
- ☐ WORK ORDER# _____

ELECTRICAL-OPTICAL CHARACTERISTICS (Ta = 25°C)

PFS50-0AG-024V-T	AQUA GREEN	24Vdc	0.015 A	—	520	180°
PFS50-0CW-024V-T	COOL WHITE	24Vdc	0.015 A	—	8000K	180°
PFS50-0UO-024V-T	SUPER ORANGE	24Vdc	0.020 A	—	613	180°
PFS50-0UR-024V-T	ULTRA RED	24Vdc	0.020 A	—	652	180°
PFS50-0UY-024V-T	SUPER YELLOW	24Vdc	0.020 A	—	595	180°
LEDTRONICS PART NO.	COLOR EMITTED	INPUT VOLTAGE, V	CURRENT (A)	MAXIMUM CANDELA	λ_P nm COLOR TEMP. (K)	VIEWING ANGLE (FULL BEAM WIDTH @ 50% INTENSITY)

LED[®]
LEDTRONICS,™ INC.
 23105 KASHIWA COURT
 TORRANCE, CA 90505

-PROPRIETARY-
 This document contains Proprietary
 information of LEDTRONICS, INC.
 It may not be copied, used or disclosed
 for any purpose without the prior express
 written consent of LEDTRONICS, INC.

.XXX ± .010 TOLERANCE PER ANSI-Y14.5
 .XX ± .025 (UNLESS OTHERWISE STATED)
 ANGLES ± 0°.30'
 FRACT. ± 1/32

TITLE PFS50-0XX-024V-T							
DWG NO	SCALE	SHEET	DATE				
PFS50-24VDC-T	1:1	1 OF 1	11-05-09				
CODE IDENT NO.	DWG BY GP	CHK BY	QA LUV	MFG LD	R&D LUV		
8Z410	11-05-09		09-29-22	09-30-22	09-29-22		