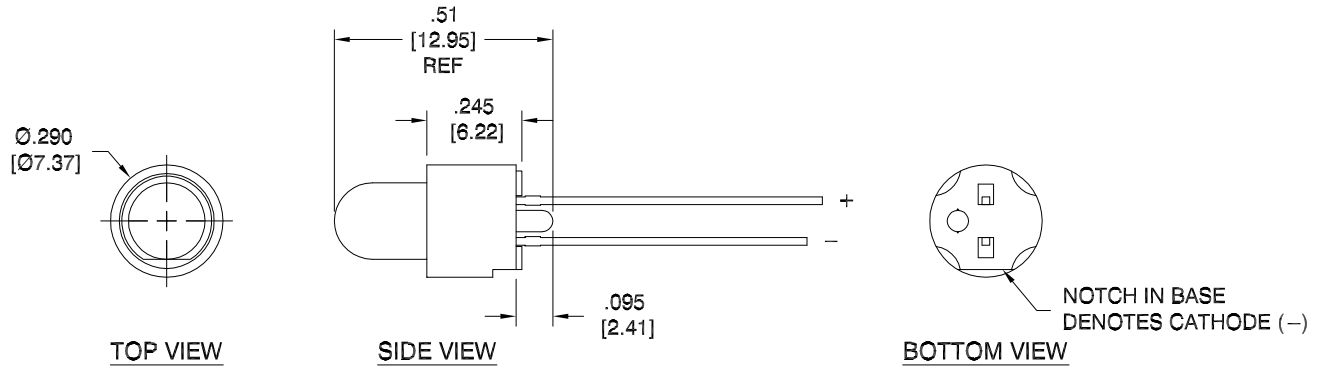


**NOTES:**

1. ALL DIMENSIONS ARE IN INCHES [MILLIMETERS].
2. BASE MATERIAL / COLOR: ZYTEL 101L (UL94V-2) / BLACK

**ELECTRICAL-OPTICAL CHARACTERISTICS (Ta = 25°C)****REVISION NOTIFICATION**

- ☐ DLC
- ☐ UL/ETL
- ☐ MADE IN USA
- ☐ CUSTOMER _____
- ☐ OTHER _____

REDLINE CHECKLIST

- ☐ REDLINE(YES)
- ☐ DATE: _____
- ☐ INITIATED BY: _____
- ☐ ECR REQUIRED YES ☐ NO ☐
- ☐ WORK ORDER# _____

BP280-0IW-050T	WARM WHITE	WATERCLEAR	20	3.2/4.0	10000 mcd	3000K	16°
LEDTRONICS PART NO.	COLOR EMITTED	LENS COLOR	If, mA (typ)	Vf, V (typ)/(max)	LUMINOUS INTENSITY	COLOR TEMP. (K)	VIEWING ANGLE (FULL BEAM WIDTH @ 50% INTENSITY)
 LEDTRONICS, INC. 23105 KASHIWA COURT TORRANCE, CA 90505		-PROPRIETARY- This document contains Proprietary information of LEDTRONICS, INC. It may not be copied, used or disclosed for any purpose without the prior express written consent of LEDTRONICS, INC.		TITLE BP280-0IW-050T			
				DWG NO BP280-0IW-050T	SCALE 2:1	SHEET 1 OF 1	DATE 01-27-20
		.XXX ± .010 TOLERANCE PER ANSI-Y14.5 .XX ± .025 (UNLESS OTHERWISE STATED) ANGLES ± 0°,30' FRACT. ± 1/32		CODE IDENT NO. 8Z410	DWG BY GP 01-27-20	CHK BY	QA SB 01-28-20
						MFG LD 01-28-20	R&D UF 01-28-20