


ACTUAL SIZE

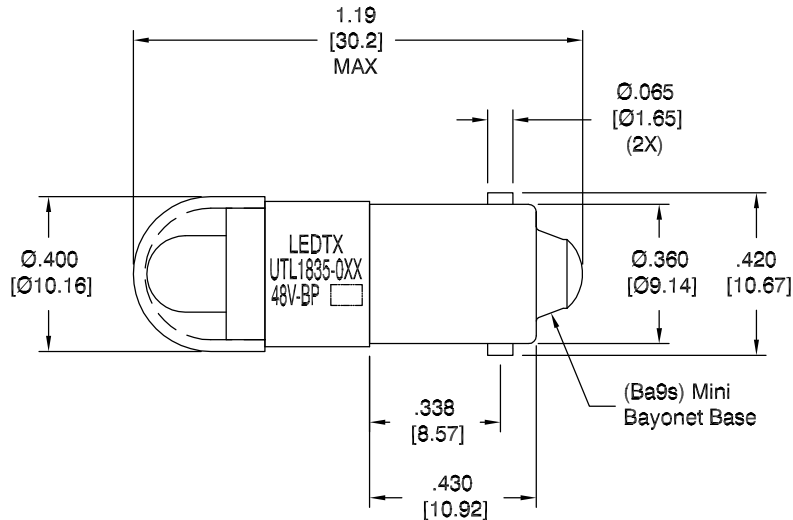

NOTES:

1. ALL DIMENSIONS ARE IN INCHES [MILLIMETERS].
2. LENS MATERIAL / COLOR: POLYCARBONATE-UV STABILIZED. (UL94V-2) / CLEAR
3. SLEEVE MATERIAL: GENERAL POLYMERS RYNITE FR530 (UL 94HB)
4. BASE MATERIAL: (BODY) BRASS & NICKEL PLATED BRASS (BARREL)

**FULL BEAM WIDTH @ 50% INTENSITY

ELECTRICAL - OPTICAL CHARACTERISTICS (Ta = 25°C)

REVISION NOTIFICATION

- ☐ DLC
- ☐ UL/ETL
- ☐ MADE IN USA
- ☐ CUSTOMER _____
- ☐ OTHER _____

REDLINE CHECKLIST

- ☐ REDLINE(YES)
- ☐ DATE: _____
- ☐ INITIATED BY: _____
- ☐ ECR REQUIRED YES ☐ NO ☐
- ☐ WORK ORDER# _____

UTL1835-OAG	AQUA GREEN	48Vdc	0.43 W	0.009 A	5.500cd	522nm	26°
UTL1835-OCW	COOL WHITE	48Vdc	0.43 W	0.009 A	8.100cd	8000K	30°
UTL1835-OIW	WARM WHITE	48Vdc	0.43 W	0.009 A	3.600cd	3000K	37°
UTL1835-OUR	SUPER RED	48Vdc	0.43 W	0.009 A	1.350cd	633nm	25°
UTL1835-OUY	SUPER YELLOW	48Vdc	0.43 W	0.009 A	2.340cd	593nm	20°
LEDTRONICS PART NO.	COLOR EMITTED	INPUT VOLTAGE, V	POWER (W)	CURRENT (A)	MAXIMUM CANDELA	λP nm	VIEWING ANGLE**
						COLOR TEMP. (K)	

(WHEN USED IN ET5, ET6 AND ET16 UTILITY LAMP HOLDERS)

LEDTRONICS PART NO.	COLOR EMITTED	CIRCUIT RATING VOLTS	CIRCUIT VOLTAGE		EXTERNAL SERIES RESISTOR (Ω)	INCANDESCENT LAMP NUMBER	INCANDESCENT LAMP VOLTAGE RATING
			MIN.	MAX.			
UTL1835-OAG	AQUA GREEN	48VDC	44	56	200	1835	55V
UTL1835-OCW	COOL WHITE	125VDC	110	140	2000		
UTL1835-OIW	WARM WHITE	* 70VAC	55	76	750		
UTL1835-OUR	SUPER RED	120VAC	95	130	1900		
UTL1835-OUY	SUPER YELLOW	* 130VAC	105	140	2300		

* CONSULT FACTORY

LED[®] LEDTRONICS,™ INC. 23105 KASHIWA COURT TORRANCE, CA 90505	-PROPRIETARY- This document contains Proprietary information of LEDTRONICS, INC. It may not be copied, used or disclosed for any purpose without the prior express written consent of LEDTRONICS, INC.	TITLE UTL1835-0XX										
		DWG NO UTL1835-CUST		SCALE 2:1		SHEET 1 OF 1		DATE 07-11-18				
		CODE IDENT NO. 8Z410		DWG BY GP 07-11-18		CHK BY		QA RR 03-04-25		MFG PP 03-04-25		R&D UF 03-03-25